


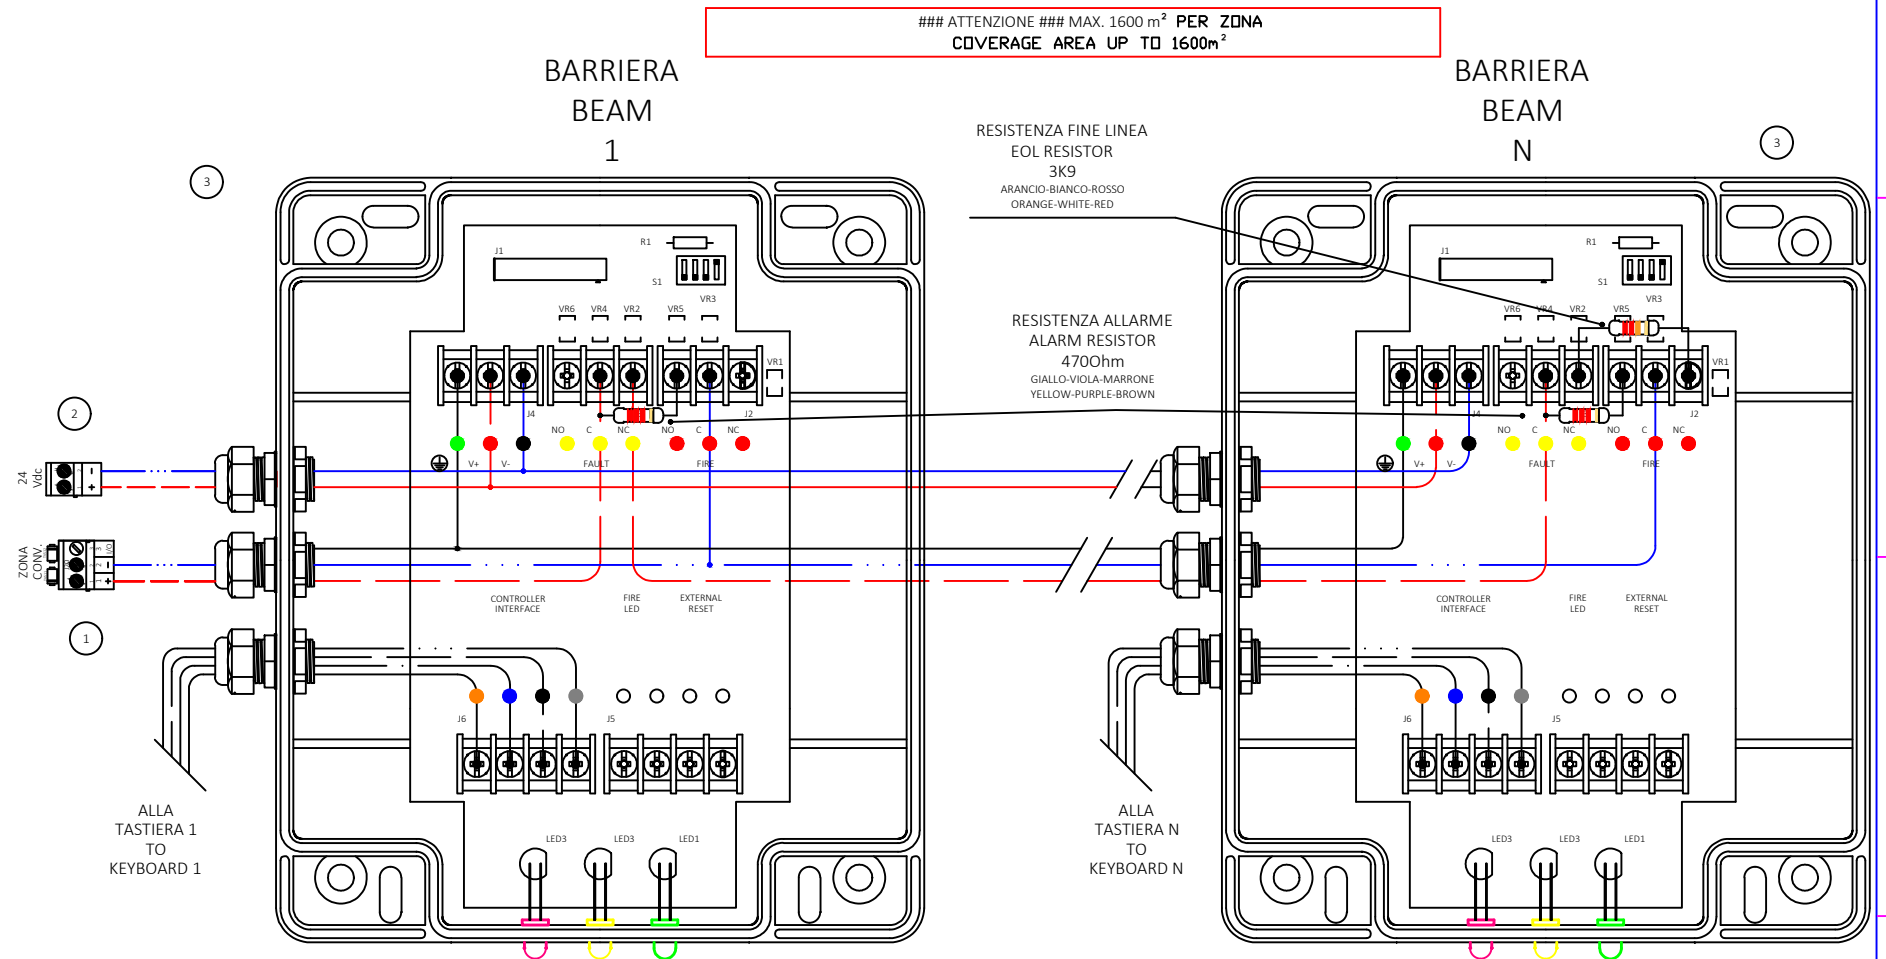

LEGENDA/LABEL:

1. SMARTLINE X-XX CENTRALE CONVENZIONALE/ CONVENTIONAL CONTROL PANEL
2. SPS24X60/X ALIMENTATORE SUPPLEMENTARE/ POWER SUPPLY STATION
3. BDH110 BARRIERA LINEARE/ BEAM DETECTOR